



Bygg A



Rampe tilpasses terreng


BTA: 265 m²
BRA: 242 m²

Bygg A



BTA: 265 m²
BRA: 242 m²


Side 3

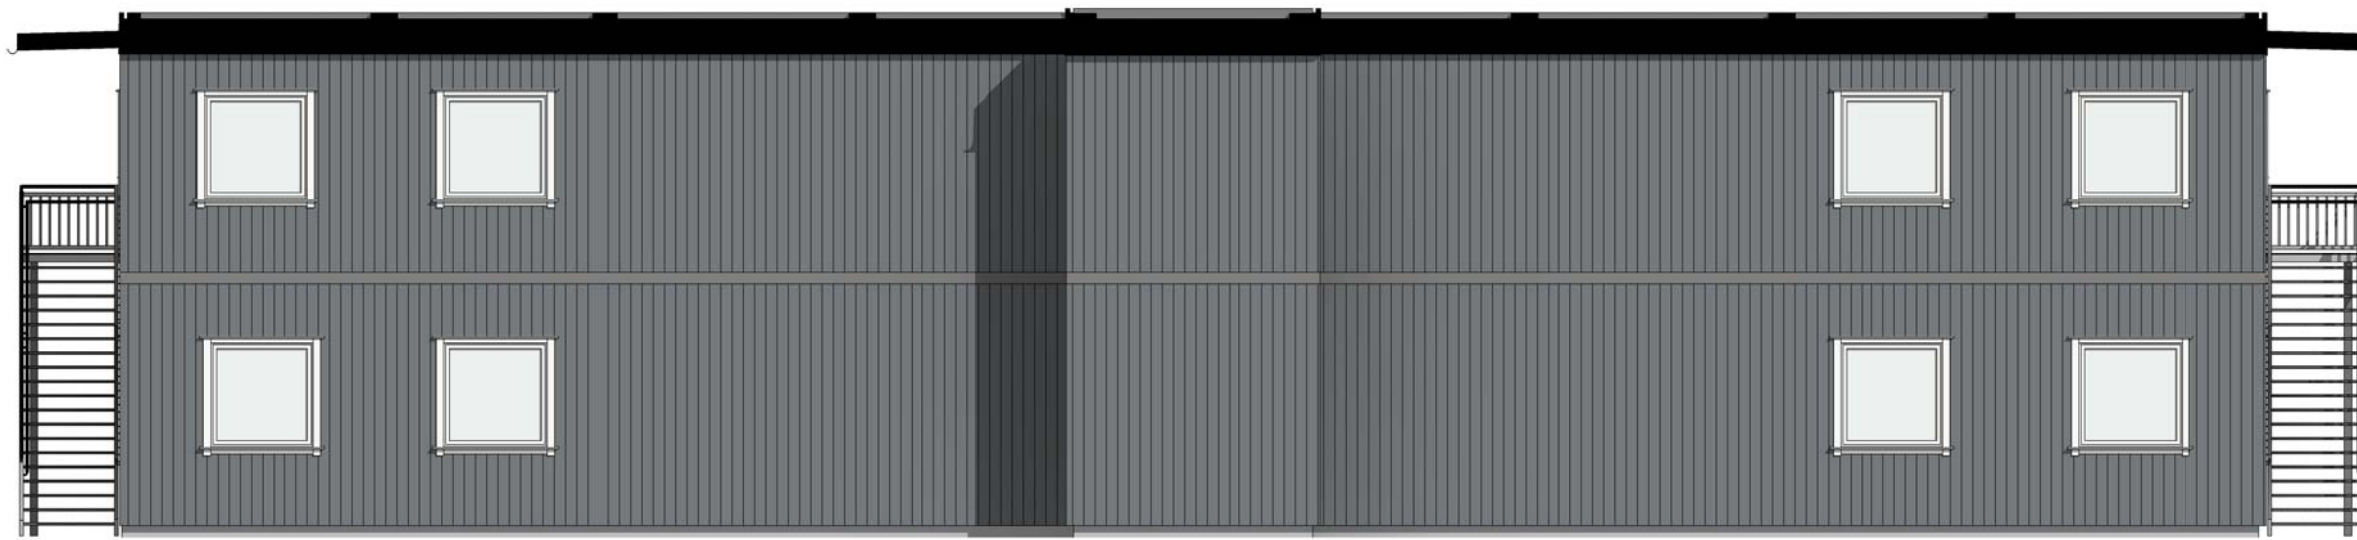

Nord
1 : 100



Øst
1 : 100

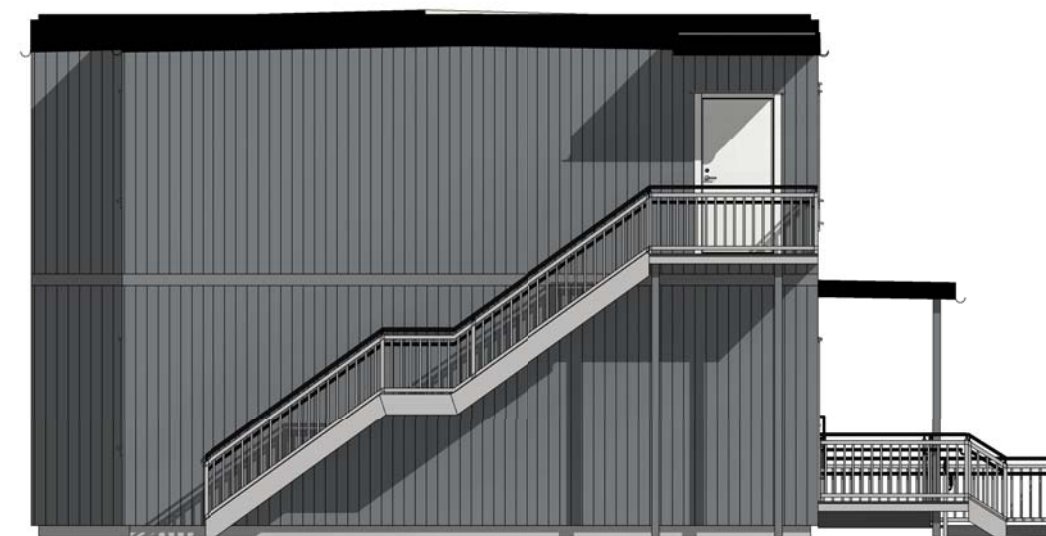

Vest
1 : 100



Sør
1 : 100